



CAMERON COUNTY PURCHASING
1100 East Monroe St,
Brownsville, Texas 78520
(956) 544-0871 Fax: (956) 550-7219

ADDENDUM # 2 - PAGE 1 of 17

DATE OUT: 02/11/2026

**BID TITLE: Central Estates-Saldivar Colonias in Brownsville Texas –
Water-sewer-Line Improvements Construction
(HUD) TXCDBG Project No. CFC24-0004**

BID NUMBER # 260103

DEADLINE: ~~February 11, 2026 at 3:00 p.m.~~ February 18, 2026 at 3:00p.m.

*(IN ORDER TO AVOID DISQUALIFICATION – ALL ADDENDUMS MUST BE SIGNED AND RETURNED BY DEADLINE
AND INCLUDED IN THE SEALED BID PACKAGE SUBMITTED)*

BID ITEMS REVISIONS & LATEST DAVIS BACON WAGE RATES REPORT :

1. New bid items were added; all bid schedule items have been revised.

**Please refer to the revised Bid Schedule and replace previous bid form
from addendum # 1.**

2. Please find latest “General Decision Number: TX2026003 **02/10/2026”
Davis Bacon Wage Rates report for Heavy Construction type for Cameron
County.**

3. Please find construction drawing sheets with revisions.

Note:

*This addendum shall become part of the BID package, and all RESPONDERS/PARTICIPANTS
shall be bound by its content. All aspects of the scope of work/services not covered herein shall
remain the same.*

Company Name _____ Phone # _____

Vendor Signature _____ Date _____

Must include and return with BID package

2/10/26, 4:29 PM

SAM.gov

WELDER.....\$ 14.02

WELDERS - Receive rate prescribed for craft performing operation to which welding is incidental.

Note: Executive Order (EO) 13706, Establishing Paid Sick Leave for Federal Contractors applies to all contracts subject to the Davis-Bacon Act for which the contract is awarded (and any solicitation was issued) on or after January 1, 2017. If this contract is covered by the EO, the contractor must provide employees with 1 hour of paid sick leave for every 30 hours they work, up to 56 hours of paid sick leave each year. Employees must be permitted to use paid sick leave for their own illness, injury or other health-related needs, including preventive care; to assist a family member (or person who is like family to the employee) who is ill, injured, or has other health-related needs, including preventive care; or for reasons resulting from, or to assist a family member (or person who is like family to the employee) who is a victim of, domestic violence, sexual assault, or stalking. Additional information on contractor requirements and worker protections under the EO is available at https://www.dol.gov/agencies/whd/government-contracts.

Note: Executive Order 13658 generally applies to contracts subject to the Davis-Bacon Act that were awarded on or between January 1, 2015 and January 29, 2022, and that have not been renewed or extended on or after January 30, 2022. Executive Order 13658 does not apply to contracts subject only to the Davis-Bacon Related Acts regardless of when they were awarded. If a contract is subject to Executive Order 13658, the contractor must pay all covered workers at least \$13.30 per hour (or the applicable wage rate listed on this wage determination, if it is higher) for all hours spent performing on the contract in 2025. The applicable Executive Order minimum wage rate will be adjusted annually. Additional information on contractor requirements and worker protections under Executive Order 13658 is available at www.dol.gov/whd/govcontracts.

Unlisted classifications needed for work not included within the scope of the classifications listed may be added after award only as provided in the labor standards contract clauses (29CFR 5.5 (a) (1) (iii)).

The body of each wage determination lists the classifications and wage rates that have been found to be prevailing for the type(s) of construction and geographic area covered by the wage determination. The classifications are listed in alphabetical order under rate identifiers indicating whether the particular rate is a union rate (current union negotiated rate), a survey rate, a weighted union average rate, a state adopted rate, or a supplemental classification rate.

Union Rate Identifiers

A four-letter identifier beginning with characters other than ""SU"", ""UAVG"", ?SA?, or ?SC? denotes that a union rate was prevailing for that classification in the survey. Example: PLUM0198-005 07/01/2024. PLUM is an identifier of the union whose collectively bargained rate prevailed in the survey for this classification, which in this example would be Plumbers. 0198 indicates the local union number or district council number where applicable, i.e., Plumbers Local 0198. The next number, 005 in the example, is an internal number used in

2/10/26, 4:29 PM

SAM.gov

processing the wage determination. The date, 07/01/2024 in the example, is the effective date of the most current negotiated rate.

Union prevailing wage rates are updated to reflect all changes over time that are reported to WHD in the rates in the collective bargaining agreement (CBA) governing the classification.

Union Average Rate Identifiers

The UAVG identifier indicates that no single rate prevailed for those classifications, but that 100% of the data reported for the classifications reflected union rates. EXAMPLE: UAVG-OH-0010 01/01/2024. UAVG indicates that the rate is a weighted union average rate. OH indicates the State of Ohio. The next number, 0010 in the example, is an internal number used in producing the wage determination. The date, 01/01/2024 in the example, indicates the date the wage determination was updated to reflect the most current union average rate.

A UAVG rate will be updated once a year, usually in January, to reflect a weighted average of the current rates in the collective bargaining agreements on which the rate is based.

Survey Rate Identifiers

The "SU" identifier indicates that either a single non-union rate prevailed (as defined in 29 CFR 1.2) for this classification in the survey or that the rate was derived by computing a weighted average rate based on all the rates reported in the survey for that classification. As a weighted average rate includes all rates reported in the survey, it may include both union and non-union rates. Example: SUFL2022-007 6/27/2024. SU indicates the rate is a single non-union prevailing rate or a weighted average of survey data for that classification. FL indicates the State of Florida. 2022 is the year of the survey on which these classifications and rates are based. The next number, 007 in the example, is an internal number used in producing the wage determination. The date, 6/27/2024 in the example, indicates the survey completion date for the classifications and rates under that identifier.

?SU? wage rates typically remain in effect until a new survey is conducted. However, the Wage and Hour Division (WHD) has the discretion to update such rates under 29 CFR 1.6(c)(1).

State Adopted Rate Identifiers

The "SA" identifier indicates that the classifications and prevailing wage rates set by a state (or local) government were adopted under 29 C.F.R 1.3(g)-(h). Example: SAME2023-007 01/03/2024. SA reflects that the rates are state adopted. ME refers to the State of Maine. 2023 is the year during which the state completed the survey on which the listed classifications and rates are based. The next number, 007 in the example, is an internal number used in producing the wage determination. The date, 01/03/2024 in the example, reflects the date on which the classifications and rates under the ?SA? identifier took effect under state law in the state from which the rates were adopted.

WAGE DETERMINATION APPEALS PROCESS

1) Has there been an initial decision in the matter? This can be:

- a) a survey underlying a wage determination
- b) an existing published wage determination

2/10/26, 4:29 PM

SAM.gov

- c) an initial WHD letter setting forth a position on a wage determination matter
- d) an initial conformance (additional classification and rate) determination

On survey related matters, initial contact, including requests for summaries of surveys, should be directed to the WHD Branch of Wage Surveys. Requests can be submitted via email to davisbaconinfo@dol.gov or by mail to:

Branch of Wage Surveys
Wage and Hour Division
U.S. Department of Labor
200 Constitution Avenue, N.W.
Washington, DC 20210

Regarding any other wage determination matter such as conformance decisions, requests for initial decisions should be directed to the WHD Branch of Construction Wage Determinations. Requests can be submitted via email to BCWD-Office@dol.gov or by mail to:

Branch of Construction Wage Determinations
Wage and Hour Division
U.S. Department of Labor
200 Constitution Avenue, N.W.
Washington, DC 20210

2) If an initial decision has been issued, then any interested party (those affected by the action) that disagrees with the decision can request review and reconsideration from the Wage and Hour Administrator (See 29 CFR Part 1.8 and 29 CFR Part 7). Requests for review and reconsideration can be submitted via email to dba.reconsideration@dol.gov or by mail to:

Wage and Hour Administrator
U.S. Department of Labor
200 Constitution Avenue, N.W.
Washington, DC 20210

The request should be accompanied by a full statement of the interested party's position and any information (wage payment data, project description, area practice material, etc.) that the requestor considers relevant to the issue.

3) If the decision of the Administrator is not favorable, an interested party may appeal directly to the Administrative Review Board (formerly the Wage Appeals Board). Write to:

Administrative Review Board
U.S. Department of Labor
200 Constitution Avenue, N.W.
Washington, DC 20210.

=====
" END OF GENERAL DECISION

**Bidders must use the following
Revised Bid Schedule
“BID FORMS”
when submitting this bid.**

Project Addendum No. 2

***ADD
END
UM
No. 2***

Project:	Colonia Central Estates and Praxedis Saldivar Sewer Improvements Project	Date:	February 9, 2026
From:	Alan Cuevas	Project No.:	3188
Owner:	Brownsville Public Utilities Board		

CONTRACT DOCUMENT REVISIONS

1. Bid Items – 7, 8, 9, 10, 22, 23, 32, 33, 43, 44, 55, 56, 66, 67 & 78 for **8” Sanitary Sewer Line and Fiberglass Manholes** were revised to remove language pertaining to pavement, sidewalk, driveway, curb and gutter removal and replacement activities that are now itemized separately under distinct removal and replacement bid items.
2. Bid Items – 10, 66, 67 & 78 for **8” Sanitary Sewer Line and Fiberglass Manholes** were restructured into **sub-items** to distinguish depth ranges. In limited cases, **bid quantities were adjusted** to reflect updated design information.
3. Bid Items - 10, 14, 15, 16, 17, 25, 26, 35, 36, 37, 46, 47, 48, 58, 59, 69, 78, 80, 81, 82 & 85; **Bid Items** were revised to include sub-item. **Bid Items** were revised. **Bid Quantities and Units** were revised. Please refer to the revised Bid Schedule.
4. Driveway removal dimensions were deleted from Salida Del Sol. Please refer to revised construction drawings sheets 4-7 attached to the addendum.

Bidder must use this Revised Bid Form when submitting his bid.

Bid Schedule
Colonia Central Estates and Praxedis Saldivar
Sewer Improvements Project
Texas Community Development Block Grant (TXCDG)
Contract (CFC24-0004)

Revised Per
Addendum No.2
(February 9, 2026)

BASE BID

Item No.	Item	Qty.	Unit	Unit Price	Cost
Salida Del Sol					
1	On-Side Single Short Sanitary Sewer Service (incl. traffic control, dewatering, excavation, removal, disposal & replacement of paving materials, sidewalks, driveways, curb & gutter, backfill, and all appurtenances necessary to complete the work)	9	EA		
2	Off-Side Single Long Sanitary Sewer Service (incl. traffic control, dewatering, excavation, removal, disposal & replacement of paving materials, sidewalks, driveways, curb & gutter, backfill, and all appurtenances necessary to complete the work)	19	EA		
3	Yard Line Connections 0-100 ft. (incl. dewatering, excavation, removal, disposal & replacement of paving materials, sidewalks, driveways, backfill, and all appurtenances necessary to complete the work, cleanouts at every service connection to the house & a max separation of 50 feet between cleanouts) Connection complete to Residence.	4	EA		
4	Yard Line Connections 100-200 ft. (incl. dewatering, excavation, removal, disposal & replacement of paving materials, sidewalks, driveways, backfill, and all appurtenances necessary to complete the work, cleanouts at every service connection to the house & a max separation of 50 feet between cleanouts) Connection complete to Residence.	20	EA		
5	Yard Line Connections 200-300 ft. (incl. dewatering, excavation, removal, disposal & replacement of paving materials, sidewalks, driveways, backfill, and all appurtenances necessary to complete the work, cleanouts at every service connection to the house & a max separation of 50 feet between cleanouts) Connection complete to Residence.	3	EA		
6	Yard Line Connections 300-400 ft. (incl. dewatering, excavation, removal, disposal & replacement of paving materials, sidewalks, driveways, backfill, and all appurtenances necessary to complete the work, cleanouts at every service connection to the house & a max separation of 50 feet between cleanouts) Connection complete to Residence.	1	EA		
7	8-inch PVC Sanitary Sewer Line (6 - 10 Foot Depth) (incl. traffic control, dewatering, bypass pumping, excavation, removal, disposal & replacement of backfill, and all appurtenances necessary to complete the work)	2503	LF		
8	8-inch PVC Sanitary Sewer Line Under CMU Fence (Bore) (6 - 10 Foot Depth) (incl. traffic control, dewatering, bypass pumping, excavation, removal, disposal & replacement of backfill, and all appurtenances necessary to complete the work)	100	LF		
9	8-inch PVC Sanitary Sewer Between Guy/Wire & Powerpole (Bore) (If Needed) (6 - 10 Foot Depth) (incl. traffic control, dewatering, bypass pumping, excavation, removal, disposal & replacement of backfill, and all appurtenances necessary to complete the work)	20	LF		
10	<i>Standard 4-Foot Fiberglass Manhole (6 - 10-Foot Depth) (incl. traffic control, dewatering, bypass pumping, excavation, removal, disposal & replacement of backfill, and all appurtenances necessary to complete the work)</i>	2	EA		
10.1	<i>Standard 4-Foot Fiberglass Manhole (10 - 14-Foot Depth) (incl. traffic control, dewatering, bypass pumping, excavation, removal, disposal & replacement of backfill, and all appurtenances necessary to complete the work)</i>	4	EA		
11	Exist. Septic Tanks To Be Decommissioned	28	EA		
12	Tie-in To Existing 8" Sanitary Sewer Stub Out	1	EA		
13	Remove and Relocate Existing Tree	2	EA		
14	<i>Remove Asphalt Driveway (Inc'l Saw Cutting)</i>	2	EA		
14.1	<i>New Asphalt Driveway</i>	2	EA		
15	<i>Remove Concrete Driveway</i>	3	EA		
15.1	<i>New Concrete Driveway</i>	3	EA		
16	<i>Remove Dirt Driveway</i>	5	EA		
16.1	<i>New Dirt Driveway</i>	5	EA		
17	<i>Remove Caliche Driveway</i>	8	EA		
17.1	<i>New Caliche Driveway</i>	8	EA		
18	Trench Safety Plan	1	EA		
19	Trench Safety Implementation	2513	LF		
SALIDA DEL SOL - SUBTOTAL					

Bid Schedule
Colonia Central Estates and Praxedis Saldivar
Sewer Improvements Project
Texas Community Development Block Grant (TXCDG)
Contract (CFC24-0004)

Revised Per
Addendum No.2
(February 9, 2026)

Private Drive I					
20	Single Short Sanitary Sewer Service (incl. traffic control, dewatering, excavation, removal, disposal & replacement of paving materials, sidewalks, driveways, curb & gutter, backfill, and all appurtenances necessary to complete the work)	5	EA		
21	Yard Line Connections 0-100 ft. (incl. dewatering, excavation, removal, disposal & replacement of paving materials, sidewalks, driveways, backfill, and all appurtenances necessary to complete the work, cleanouts at every service connection to the house & a max separation of 50 feet between cleanouts) Connection complete to Residence.	5	EA		
22	8-inch PVC Sanitary Sewer Line (6 - 10 Foot Depth) (incl. traffic control, dewatering, bypass pumping, excavation, removal, disposal & replacement of backfill, and all appurtenances necessary to complete the work)	348	LF		
23	Standard 4-Foot Fiberglass Manhole (6 - 10-Foot Depth) (incl. traffic control, dewatering, bypass pumping, excavation, removal, disposal & replacement of backfill, and all appurtenances necessary to complete the work)	2	EA		
24	Exist. Septic Tanks To Be Decommissioned	5	EA		
25	<i>Remove Caliche Drive</i>	2	EA		
25.1	<i>New Caliche Drive</i>	2	EA		
26	<i>Remove Caliche Drive Entrance</i>	1	EA		
26.1	<i>New Caliche Drive Entrance</i>	1	EA		
27	Trench Safety Plan	1	EA		
28	Trench Safety Implementation	357	LF		
PRIVATE DRIVE I - SUBTOTAL					
Private Drive II					
29	Single Short Sanitary Sewer Service (incl. traffic control, dewatering, excavation, removal, disposal & replacement of paving materials, sidewalks, driveways, curb & gutter, backfill, and all appurtenances necessary to complete the work)	3	EA		
30	Yard Line Connections 0-100 ft. (incl. dewatering, excavation, removal, disposal & replacement of paving materials, sidewalks, driveways, backfill, and all appurtenances necessary to complete the work, cleanouts at every service connection to the house & a max separation of 50 feet between cleanouts) Connection complete to Residence.	2	EA		
31	Yard Line Connections 100-200 ft. (incl. dewatering, excavation, removal, disposal & replacement of paving materials, sidewalks, driveways, backfill, and all appurtenances necessary to complete the work, cleanouts at every service connection to the house & a max separation of 50 feet between cleanouts) Connection complete to Residence.	1	EA		
32	8-inch PVC Sanitary Sewer Line (6 - 10 Foot Depth) (incl. traffic control, dewatering, bypass pumping, excavation, removal, disposal & replacement of backfill, and all appurtenances necessary to complete the work)	330	LF		
33	Standard 4-Foot Fiberglass Manhole (6 - 10-Foot Depth) (incl. traffic control, dewatering, bypass pumping, excavation, removal, disposal & replacement of backfill, and all appurtenances necessary to complete the work)	2	EA		
34	Exist. Septic Tanks To Be Decommissioned	3	EA		
35	<i>Remove Caliche Drive</i>	3	EA		
35.1	<i>New Caliche Drive</i>	3	EA		
36	<i>Remove Concrete Drive</i>	1	EA		
36.1	<i>New Concrete Drive</i>	1	EA		
37	<i>Remove Caliche Drive Entrance</i>	1	EA		
37.1	<i>New Caliche Drive Entrance</i>	1	EA		
38	Trench Safety Plan	1	EA		
39	Trench Safety Implementation	340	LF		
PRIVATE DRIVE II - SUBTOTAL					

Bid Schedule
Colonia Central Estates and Praxedis Saldivar
Sewer Improvements Project
Texas Community Development Block Grant (TXCDG)
Contract (CFC24-0004)

Revised Per
Addendum No.2
(February 9, 2026)

Private Drive III					
40	Single Short Sanitary Sewer Service (incl. traffic control, dewatering, excavation, removal, disposal & replacement of paving materials, sidewalks, driveways, curb & gutter, backfill, and all appurtenances necessary to complete the work)	3	EA		
41	Yard Line Connections 0-100 ft. (incl. dewatering, excavation, removal, disposal & replacement of paving materials, sidewalks, driveways, backfill, and all appurtenances necessary to complete the work, cleanouts at every service connection to the house & a max separation of 50 feet between cleanouts) Connection complete to Residence.	2	EA		
42	Yard Line Connections 100-200 ft. (incl. dewatering, excavation, removal, disposal & replacement of paving materials, sidewalks, driveways, backfill, and all appurtenances necessary to complete the work, cleanouts at every service connection to the house & a max separation of 50 feet between cleanouts) Connection complete to Residence.	1	EA		
43	8-inch PVC Sanitary Sewer Line (6 - 10 Foot Depth) (incl. traffic control, dewatering, bypass pumping, excavation, removal, disposal & replacement of backfill, and all appurtenances necessary to complete the work)	475	LF		
44	Standard 4-Foot Fiberglass Manhole (6 - 10-Foot Depth) (incl. traffic control, dewatering, bypass pumping, excavation, removal, disposal & replacement of backfill, and all appurtenances necessary to complete the work)	3	EA		
45	Exist. Septic Tanks To Be Decommissioned	3	EA		
46	<i>Remove Caliche Drive</i>	1	EA		
46.1	<i>New Caliche Drive</i>	1	EA		
47	<i>Remove Asphalt Drive (Inc'l Saw Cutting)</i>	1	EA		
47.1	<i>New Asphalt Drive</i>	1	EA		
48	<i>Remove Asphalt Drive Entrance (Inc'l Saw Cutting)</i>	1	EA		
48.1	<i>New Asphalt Drive Entrance</i>	1	EA		
49	Trench Safety Plan	1	EA		
50	Trench Safety Implementation	485	LF		
PRIVATE DRIVE III - SUBTOTAL					
Private Drive IV					
51	Single Short Sanitary Sewer Service (incl. traffic control, dewatering, excavation, removal, disposal & replacement of paving materials, sidewalks, driveways, curb & gutter, backfill, and all appurtenances necessary to complete the work)	9	EA		
52	Single Long Sanitary Sewer Service (incl. traffic control, dewatering, excavation, removal, disposal & replacement of paving materials, sidewalks, driveways, curb & gutter, backfill, and all appurtenances necessary to complete the work)	2	EA		
53	Yard Line Connections 0-100 ft. (incl. dewatering, excavation, removal, disposal & replacement of paving materials, sidewalks, driveways, backfill, and all appurtenances necessary to complete the work, cleanouts at every service connection to the house & a max separation of 50 feet between cleanouts) Connection complete to Residence.	5	EA		
54	Yard Line Connections 100-200 ft. (incl. dewatering, excavation, removal, disposal & replacement of paving materials, sidewalks, driveways, backfill, and all appurtenances necessary to complete the work, cleanouts at every service connection to the house & a max separation of 50 feet between cleanouts) Connection complete to Residence.	6	EA		
55	8-inch PVC Sanitary Sewer Line (6 - 10 Foot Depth) (incl. traffic control, dewatering, bypass pumping, excavation, removal, disposal & replacement of backfill, and all appurtenances necessary to complete the work)	1705	LF		
56	Standard 4-Foot Fiberglass Manhole (6 - 10-Foot Depth) (incl. traffic control, dewatering, bypass pumping, excavation, removal, disposal & replacement of backfill, and all appurtenances necessary to complete the work)	7	EA		
57	Exist. Septic Tanks To Be Decommissioned	11	EA		
58	<i>Remove Caliche Drive</i>	1	EA		
58.1	<i>New Caliche Drive</i>	1	EA		
59	<i>Remove Asphalt Drive Entrance (Inc'l Saw Cutting)</i>	1	EA		
59.1	<i>New Asphalt Drive Entrance</i>	1	EA		
60	Trench Safety Plan	1	EA		
61	Trench Safety Implementation	1715	LF		
PRIVATE DRIVE IV - SUBTOTAL					

Bid Schedule
Colonia Central Estates and Praxedis Saldivar
Sewer Improvements Project
Texas Community Development Block Grant (TXCDG)
Contract (CFC24-0004)

Revised Per
Addendum No.2
(February 9, 2026)

<u>N. Central Ave.</u>					
62	Off-Side Single Long Sanitary Sewer Service (incl. traffic control, dewatering, excavation, removal, disposal & replacement of paving materials, sidewalks, driveways, curb & gutter, backfill, and all appurtenances necessary to complete the work)	12	EA		
63	Yard Line Connections 0-100 ft. (incl. dewatering, excavation, removal, disposal & replacement of paving materials, sidewalks, driveways, backfill, and all appurtenances necessary to complete the work, cleanouts at every service connection to the house & a max separation of 50 feet between cleanouts) Connection complete to Residence.	1	EA		
64	Yard Line Connections 100-200 ft. (incl. dewatering, excavation, removal, disposal & replacement of paving materials, sidewalks, driveways, backfill, and all appurtenances necessary to complete the work, cleanouts at every service connection to the house & a max separation of 50 feet between cleanouts) Connection complete to Residence.	10	EA		
65	Yard Line Connections 200-300 ft. (incl. dewatering, excavation, removal, disposal & replacement of paving materials, sidewalks, driveways, backfill, and all appurtenances necessary to complete the work, cleanouts at every service connection to the house & a max separation of 50 feet between cleanouts) Connection complete to Residence.	1	EA		
66	<i>8-inch PVC Sanitary Sewer Line (10 - 14 Foot Depth) (incl. traffic control, dewatering, bypass pumping, excavation, removal, disposal & replacement of backfill, and all appurtenances necessary to complete the work)</i>	594	LF		
67	<i>Standard 4-Foot Fiberglass Manhole (10 - 14-Foot Depth) (incl. traffic control, dewatering, bypass pumping, excavation, removal, disposal & replacement of backfill, and all appurtenances necessary to complete the work)</i>	2	EA		
68	Exist. Septic Tanks To Be Decommissioned	12	EA		
69	<i>Remove Asphalt Pavement (Inc'l Saw Cutting)</i>	362	SF		
69.1	<i>New Asphalt Pavement</i>	362	SF		
70	Tie-in Proposed 8" Sanitary Sewer Line to Existing Sanitary Sewer Manhole	1	EA		
71	Trench Safety Plan	1	EA		
72	Trench Safety Implementation	604	LF		
N. CENTRAL AVE. - SUBTOTAL					

Bid Schedule
Colonia Central Estates and Praxedis Saldivar
Sewer Improvements Project
Texas Community Development Block Grant (TXCDG)
Contract (CFC24-0004)

Revised Per
Addendum No.2
(February 9, 2026)

Michelle Road					
73	On-Side Single Short Sanitary Sewer Service (incl. traffic control, dewatering, excavation, removal, disposal & replacement of paving materials, sidewalks, driveways, curb & gutter, backfill, and all appurtenances necessary to complete the work)	10	EA		
74	Off-Side Single Long Sanitary Sewer Service (incl. traffic control, dewatering, excavation, removal, disposal & replacement of paving materials, sidewalks, driveways, curb & gutter, backfill, and all appurtenances necessary to complete the work)	11	EA		
75	Yard Line Connections 100-200 ft. (incl. dewatering, excavation, removal, disposal & replacement of paving materials, sidewalks, driveways, backfill, and all appurtenances necessary to complete the work, cleanouts at every service connection to the house & a max separation of 50 feet between cleanouts) Connection complete to Residence.	19	EA		
76	Yard Line Connections 200-300 ft. (incl. dewatering, excavation, removal, disposal & replacement of paving materials, sidewalks, driveways, backfill, and all appurtenances necessary to complete the work, cleanouts at every service connection to the house & a max separation of 50 feet between cleanouts) Connection complete to Residence.	2	EA		
77	8-inch PVC Sanitary Sewer Line (6 - 10 Foot Depth) (incl. traffic control, dewatering, bypass pumping, excavation, removal, disposal & replacement of backfill, and all appurtenances necessary to complete the work)	1225	LF		
78	<i>Standard 4-Foot Fiberglass Manhole (6 - 10-Foot Depth) (incl. traffic control, dewatering, bypass pumping, excavation, removal, disposal & replacement of backfill, and all appurtenances necessary to complete the work)</i>	4	EA		
78.1	<i>Standard 4-Foot Fiberglass Manhole (10 - 14-Foot Depth) (incl. traffic control, dewatering, bypass pumping, excavation, removal, disposal & replacement of backfill, and all appurtenances necessary to complete the work)</i>	1	EA		
79	Exist. Septic Tanks To Be Decommissioned	21	EA		
80	<i>Remove Concrete Sidewalk</i>	11	EA		
80.1	<i>New Concrete Sidewalk</i>	11	EA		
80.2	<i>Remove Curb & Gutter</i>	1150	LF		
80.3	<i>New Curb and Gutter</i>	1150	LF		
81	<i>Remove Concrete Driveway</i>	14	EA		
81.1	<i>New Concrete Driveway</i>	14	EA		
82	<i>Remove Dirt Driveway</i>	1	EA		
82.1	<i>New Dirt Driveway</i>	1	EA		
83	Remove and Relocate Existing Mailbox	6	EA		
84	Remove and Repair (Relocate if possible) Brick Mailbox w/planter on each side	2	EA		
85	<i>Remove Caliche Driveway</i>	1	EA		
85.1	<i>New Caliche Driveway</i>	1	EA		
86	Trench Safety Plan	1	EA		
87	Trench Safety Implementation	1235	LF		
MICHELLE ROAD - SUBTOTAL					
Total Base Bid:					

TOTAL BASE BID AMOUNT (ITEMS 1-87): _____

(written in words)

Bid Schedule
Colonia Central Estates and Praxedis Saldivar
Sewer Improvements Project
Texas Community Development Block Grant (TXCDG)
Contract (CFC24-0004)

Revised Per
Addendum No.2
(February 9, 2026)

ALTERNATE BID

Item No.	Item	Qty.	Unit	Unit Price	Cost
<u>Salida Del Sol</u>					
1.A	On-Side Double Short Sanitary Sewer Service (incl. traffic control, dewatering, excavation, removal, disposal & replacement of paving materials, sidewalks, driveways, curb & gutter, backfill, and all appurtenances necessary to complete the work)	2	EA		
2.A	Off-Side Double Long Sanitary Sewer Service (incl. traffic control, dewatering, excavation, removal, disposal & replacement of paving materials, sidewalks, driveways, curb & gutter, backfill, and all appurtenances necessary to complete the work)	6	EA		
SALIDA DEL SOL - SUBTOTAL					
<u>Private Drive I</u>					
20.A	Double Short Sanitary Sewer Service (incl. traffic control, dewatering, excavation, removal, disposal & replacement of paving materials, sidewalks, driveways, curb & gutter, backfill, and all appurtenances necessary to complete the work)	1	EA		
22.A	6" Long Yard Line Connection (incl. dewatering, excavation, removal, disposal & replacement of paving materials, sidewalks, driveways, backfill, and all appurtenances necessary to complete the work, cleanouts at every service connection to the house & a max separation of 50 feet between cleanouts)	348	LF		
PRIVATE DRIVE I - SUBTOTAL					
<u>Private Drive II</u>					
32.A	6" Long Yard Line Service Connection (incl. dewatering, excavation, removal, disposal & replacement of paving materials, sidewalks, driveways, backfill, and all appurtenances necessary to complete the work, cleanouts at every service connection to the house & a max separation of 50 feet between cleanouts)	330	LF		
PRIVATE DRIVE II - SUBTOTAL					
<u>Private Drive III</u>					
43.A	6" Long Yard Line Service Connection (incl. dewatering, excavation, removal, disposal & replacement of paving materials, sidewalks, driveways, backfill, and all appurtenances necessary to complete the work, cleanouts at every service connection to the house & a max separation of 50 feet between cleanouts)	475	LF		
PRIVATE DRIVE III - SUBTOTAL					
<u>Private Drive IV</u>					
55.A	6" Long Yard Line Service Connection (incl. dewatering, excavation, removal, disposal & replacement of paving materials, sidewalks, driveways, backfill, and all appurtenances necessary to complete the work, cleanouts at every service connection to the house & a max separation of 50 feet between cleanouts)	1705	LF		
PRIVATE DRIVE IV - SUBTOTAL					
<u>N. Central Ave.</u>					
62.A	Off-Side Double Long Sanitary Sewer Service (incl. traffic control, dewatering, excavation, removal, disposal & replacement of paving materials, sidewalks, driveways, curb & gutter, backfill, and all appurtenances necessary to complete the work)	5	EA		
N. CENTRAL AVE. - SUBTOTAL					
<u>Michelle Road</u>					
73.A	On-Side Double Short Sanitary Sewer Service (incl. traffic control, dewatering, excavation, removal, disposal & replacement of paving materials, sidewalks, driveways, curb & gutter, backfill, and all appurtenances necessary to complete the work)	4	EA		
74.A	Off-Side Double Long Sanitary Sewer Service (incl. traffic control, dewatering, excavation, removal, disposal & replacement of paving materials, sidewalks, driveways, curb & gutter, backfill, and all appurtenances necessary to complete the work)	4	EA		
MICHELLE ROAD - SUBTOTAL					
Total Alternate Bid:					

TOTAL ALTERNATE BID AMOUNT: _____

(written in words)

Note:

This addendum shall become part of the BID package, and all RESPONDERS/PARTICIPANTS shall be bound by its content. All aspects of the scope of work/services not covered herein shall remain the same.



Company Name _____ Phone # _____

Vendor Signature _____ Date _____

Must include and return with BID package

END OF ADDENDUM # 2

02/11/2026

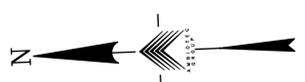
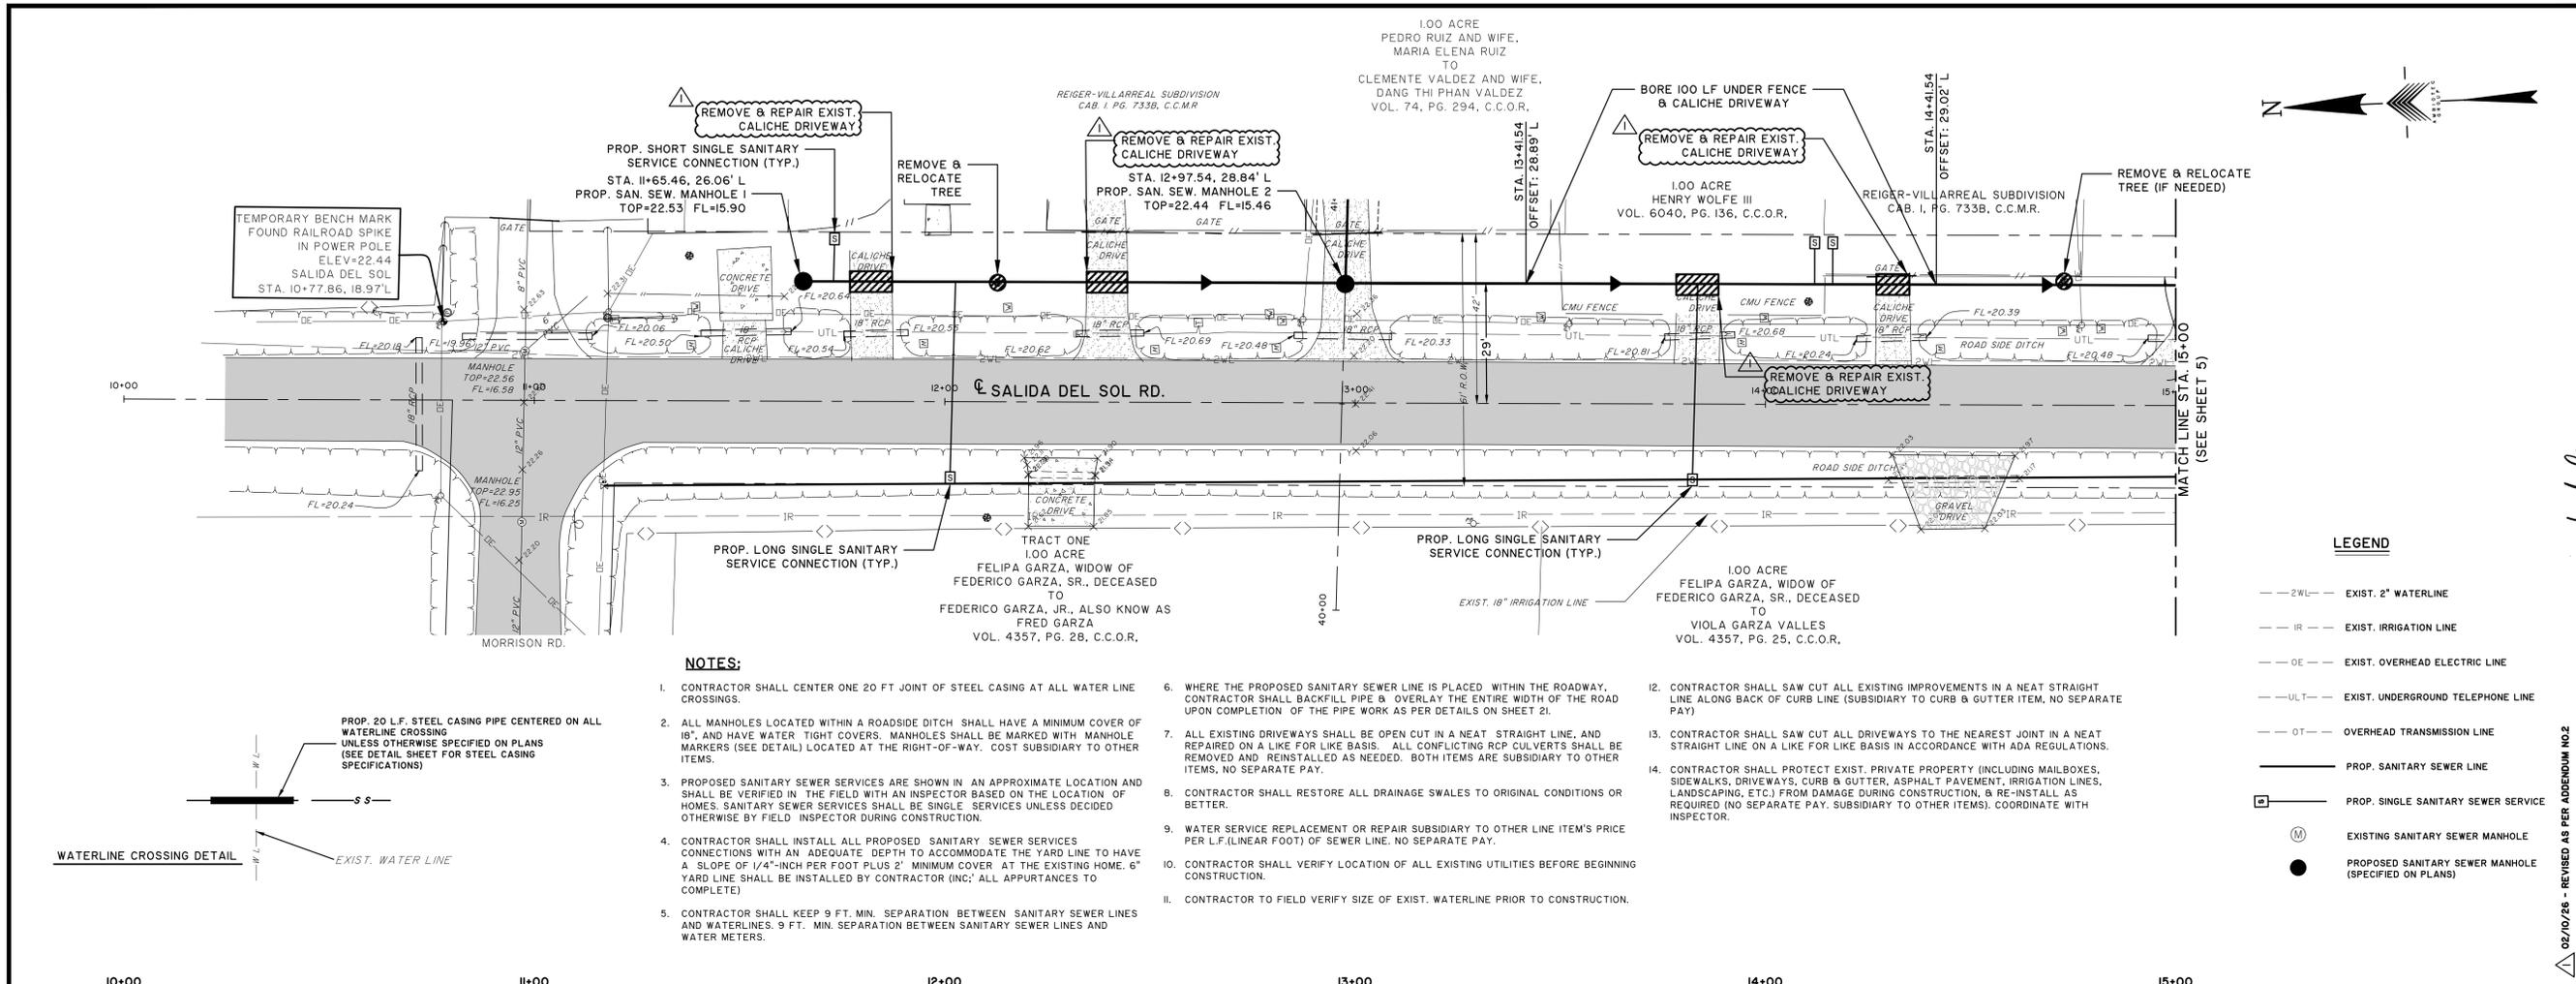


LEGEND

- 2WL --- EXIST. 2" WATERLINE
- IR --- EXIST. IRRIGATION LINE
- OE --- EXIST. OVERHEAD ELECTRIC LINE
- UTL --- EXIST. UNDERGROUND TELEPHONE LINE
- OT --- OVERHEAD TRANSMISSION LINE
- PROP. SANITARY SEWER LINE
- PROP. SINGLE SANITARY SEWER SERVICE
- ⊙ EXISTING SANITARY SEWER MANHOLE
- PROPOSED SANITARY SEWER MANHOLE (SPECIFIED ON PLANS)

NOTES:

1. CONTRACTOR SHALL CENTER ONE 20 FT JOINT OF STEEL CASING AT ALL WATER LINE CROSSINGS.
2. ALL MANHOLES LOCATED WITHIN A ROADSIDE DITCH SHALL HAVE A MINIMUM COVER OF 18", AND HAVE WATER TIGHT COVERS. MANHOLES SHALL BE MARKED WITH MANHOLE MARKERS (SEE DETAIL) LOCATED AT THE RIGHT-OF-WAY. COST SUBSIDIARY TO OTHER ITEMS.
3. PROPOSED SANITARY SEWER SERVICES ARE SHOWN IN AN APPROXIMATE LOCATION AND SHALL BE VERIFIED IN THE FIELD WITH AN INSPECTOR BASED ON THE LOCATION OF HOMES. SANITARY SEWER SERVICES SHALL BE SINGLE SERVICES UNLESS DECIDED OTHERWISE BY FIELD INSPECTOR DURING CONSTRUCTION.
4. CONTRACTOR SHALL INSTALL ALL PROPOSED SANITARY SEWER SERVICES CONNECTIONS WITH AN ADEQUATE DEPTH TO ACCOMMODATE THE YARD LINE TO HAVE A SLOPE OF 1/4"-INCH PER FOOT PLUS 2" MINIMUM COVER AT THE EXISTING HOME. 6" YARD LINE SHALL BE INSTALLED BY CONTRACTOR (INC. ALL APPURTANCES TO COMPLETE).
5. CONTRACTOR SHALL KEEP 9 FT. MIN. SEPARATION BETWEEN SANITARY SEWER LINES AND WATERLINES. 9 FT. MIN. SEPARATION BETWEEN SANITARY SEWER LINES AND WATER METERS.
6. WHERE THE PROPOSED SANITARY SEWER LINE IS PLACED WITHIN THE ROADWAY, CONTRACTOR SHALL BACKFILL PIPE & OVERLAY THE ENTIRE WIDTH OF THE ROAD UPON COMPLETION OF THE PIPE WORK AS PER DETAILS ON SHEET 21.
7. ALL EXISTING DRIVEWAYS SHALL BE OPEN CUT IN A NEAT STRAIGHT LINE, AND REPAIRED ON A LIKE FOR LIKE BASIS. ALL CONFLICTING RCP CULVERTS SHALL BE REMOVED AND REINSTALLED AS NEEDED. BOTH ITEMS ARE SUBSIDIARY TO OTHER ITEMS. NO SEPARATE PAY.
8. CONTRACTOR SHALL RESTORE ALL DRAINAGE SWALES TO ORIGINAL CONDITIONS OR BETTER.
9. WATER SERVICE REPLACEMENT OR REPAIR SUBSIDIARY TO OTHER LINE ITEM'S PRICE PER L.F.(LINEAR FOOT) OF SEWER LINE. NO SEPARATE PAY.
10. CONTRACTOR SHALL VERIFY LOCATION OF ALL EXISTING UTILITIES BEFORE BEGINNING CONSTRUCTION.
11. CONTRACTOR TO FIELD VERIFY SIZE OF EXIST. WATERLINE PRIOR TO CONSTRUCTION.
12. CONTRACTOR SHALL SAW CUT ALL EXISTING IMPROVEMENTS IN A NEAT STRAIGHT LINE ALONG BACK OF CURB LINE (SUBSIDIARY TO CURB & GUTTER ITEM, NO SEPARATE PAY)
13. CONTRACTOR SHALL SAW CUT ALL DRIVEWAYS TO THE NEAREST JOINT IN A NEAT STRAIGHT LINE ON A LIKE FOR LIKE BASIS IN ACCORDANCE WITH ADA REGULATIONS.
14. CONTRACTOR SHALL PROTECT EXIST. PRIVATE PROPERTY (INCLUDING MAILBOXES, SIDEWALKS, DRIVEWAYS, CURB & GUTTER, ASPHALT PAVEMENT, IRRIGATION LINES, LANDSCAPING, ETC.) FROM DAMAGE DURING CONSTRUCTION, & RE-INSTALL AS REQUIRED (NO SEPARATE PAY. SUBSIDIARY TO OTHER ITEMS). COORDINATE WITH INSPECTOR.

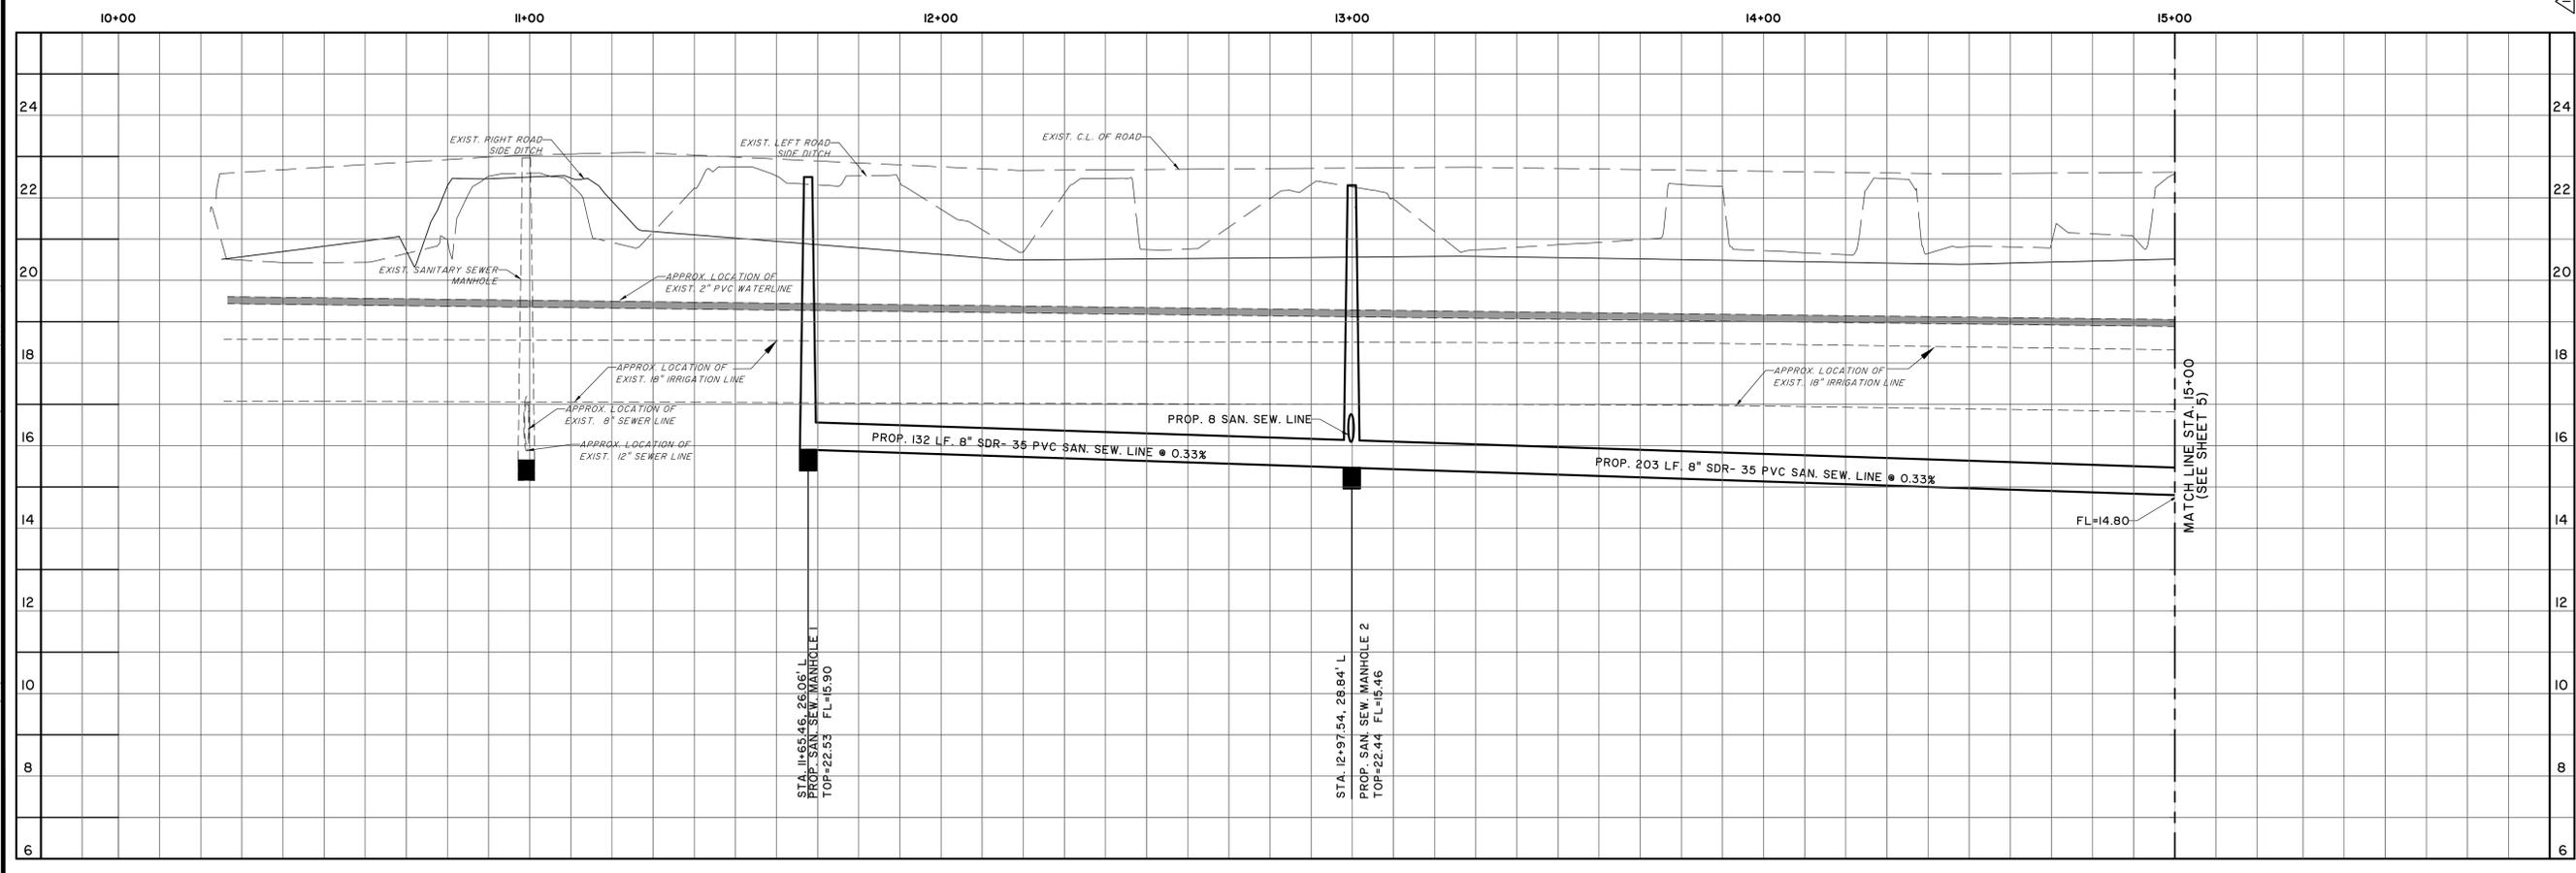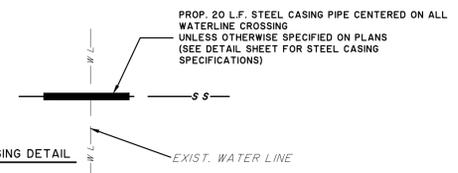

PROPOSED PLAN & PROFILE

SALIDA DEL SOL

STA. 10+00 TO STA. 15+00

SCALE: 1"=20'
 DATE: JANUARY 2026
 DESIGN BY: E. GARCIA
 DRAWN BY: A. CUEVAS
 CHECKED BY: A. CUEVAS
 APPROVED BY: V. MENDEZ
 PROJECT NO.: 3188

SHEET



4

OF 22

COLONIA CENTRAL ESTATES AND PRAXEDIS SALDIVAR
SEWER IMPROVEMENTS PROJECT



AMBIOTEC
CIVIL ENGINEERING GROUP, INC.
5420 Renegade Line Road
Brownsville, Texas 78526
Fax (361)548-8399
(361)548-8333
FIRM No. F-4126

03/18/26 - BFLUE (North Colonia) EOP/15/26/26 - 3rd Construction Plans/SHEET 4 - 15 Salida del Sol Rd
 File: 03_18_2026 - 36188.dwg

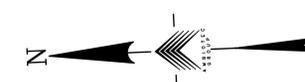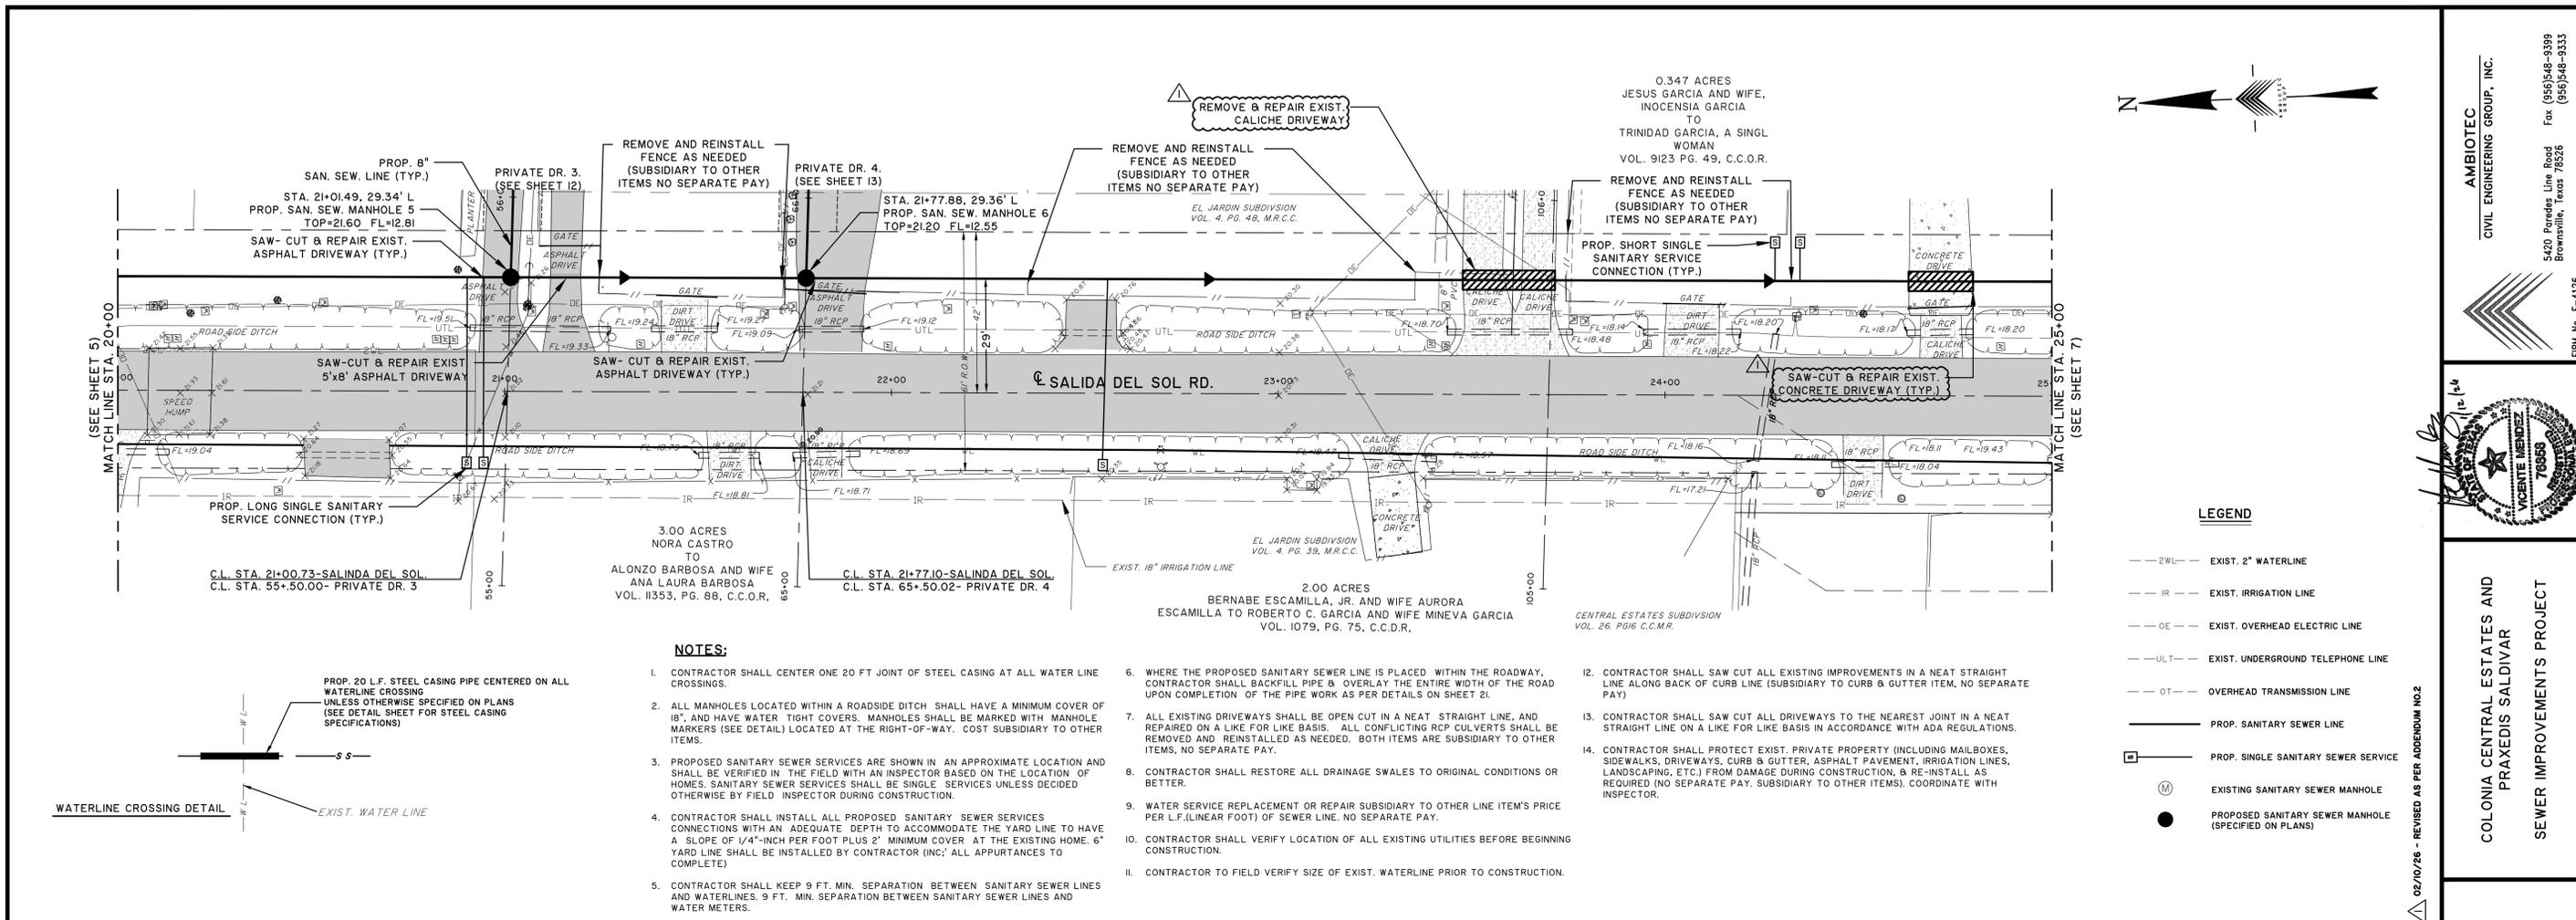

LEGEND

- 2WL --- EXIST. 2" WATERLINE
- IR --- EXIST. IRRIGATION LINE
- OE --- EXIST. OVERHEAD ELECTRIC LINE
- ULT --- EXIST. UNDERGROUND TELEPHONE LINE
- OT --- OVERHEAD TRANSMISSION LINE
- PROP. SANITARY SEWER LINE
- PROP. SINGLE SANITARY SEWER SERVICE
- ⊙ EXISTING SANITARY SEWER MANHOLE
- PROPOSED SANITARY SEWER MANHOLE (SPECIFIED ON PLANS)

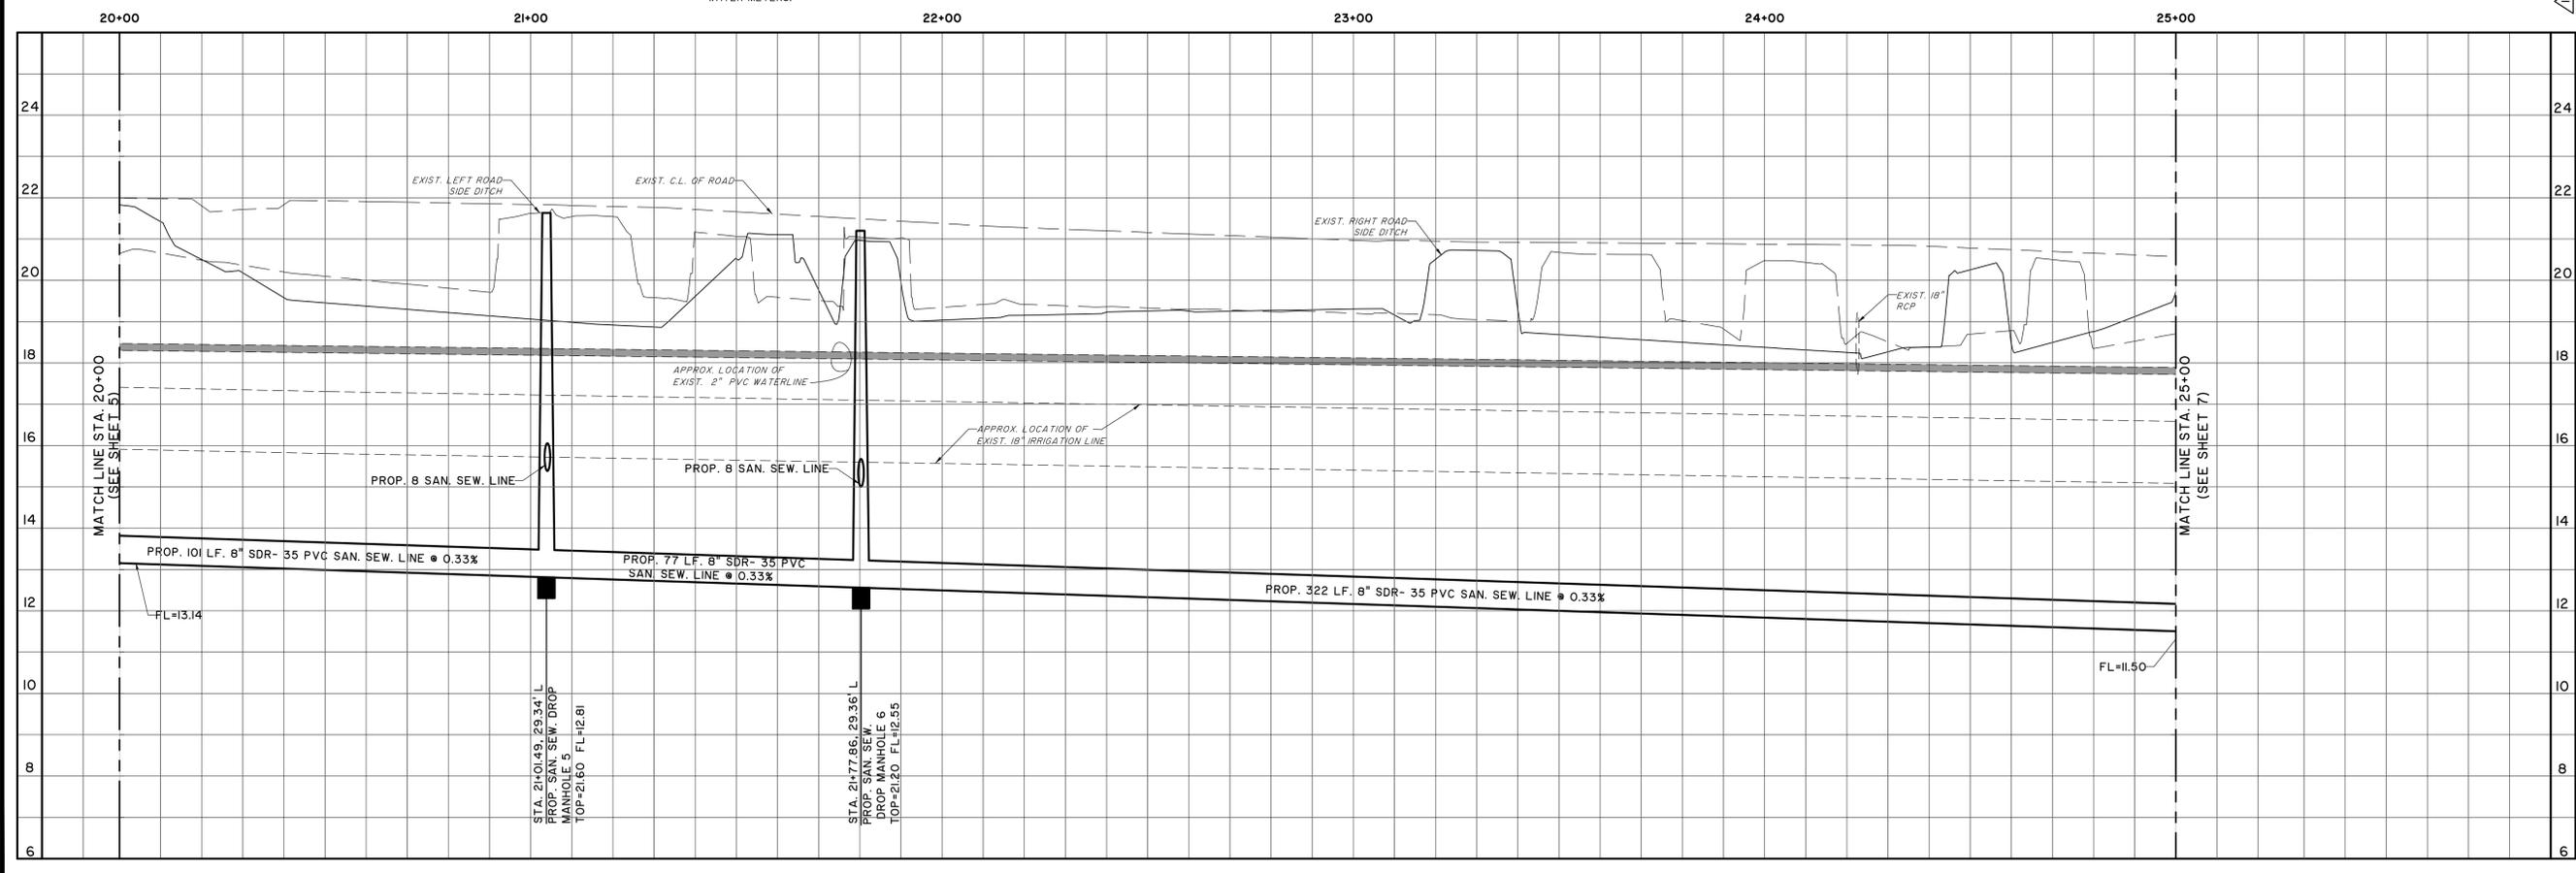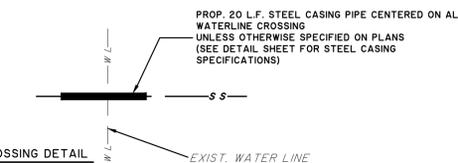



AMBIOTEC
 CIVIL ENGINEERING GROUP, INC.
 5420 Regades Line Road
 Brownsville, Texas 78528
 Fax (956)548-9399
 (956)548-9333
 FIRM No. F-4126

COLONIA CENTRAL ESTATES AND PRAXEDIS SALDIVAR
 SEWER IMPROVEMENTS PROJECT

PROPOSED PLAN & PROFILE
SALIDA DEL SOL
 STA. 20+00 TO STA. 25+00

SCALE: 1"=20'
 DATE: JANUARY 2026
 DESIGN BY: E. GARCIA
 DRAWN BY: A. CUEVAS
 CHECKED BY: A. CUEVAS
 APPROVED BY: V. MENEZ
 PROJECT NO.: 3188

SHEET
6
 OF 22

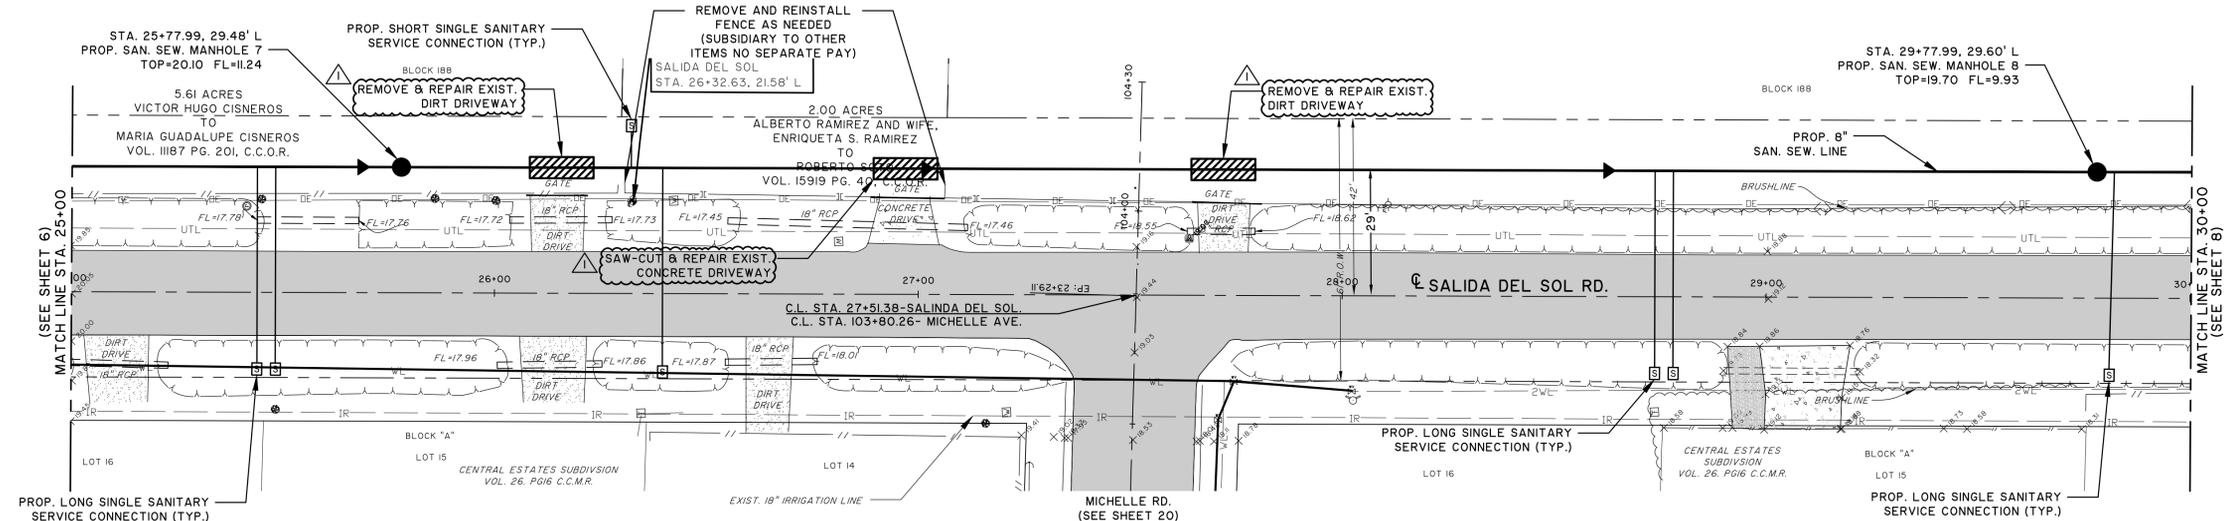
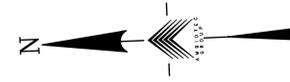


LEGEND

--- 2WL ---	EXIST. 2" WATERLINE
--- IR ---	EXIST. IRRIGATION LINE
--- OE ---	EXIST. OVERHEAD ELECTRIC LINE
--- UTL ---	EXIST. UNDERGROUND TELEPHONE LINE
--- OT ---	OVERHEAD TRANSMISSION LINE
---	PROP. SANITARY SEWER LINE
□	PROP. SINGLE SANITARY SEWER SERVICE
⊙	EXISTING SANITARY SEWER MANHOLE
●	PROPOSED SANITARY SEWER MANHOLE (SPECIFIED ON PLANS)

NOTES:

- CONTRACTOR SHALL CENTER ONE 20 FT JOINT OF STEEL CASING AT ALL WATER LINE CROSSINGS.
- ALL MANHOLES LOCATED WITHIN A ROADSIDE DITCH SHALL HAVE A MINIMUM COVER OF 18", AND HAVE WATER TIGHT COVERS. MANHOLES SHALL BE MARKED WITH MANHOLE MARKERS (SEE DETAIL) LOCATED AT THE RIGHT-OF-WAY. COST SUBSIDIARY TO OTHER ITEMS.
- PROPOSED SANITARY SEWER SERVICES ARE SHOWN IN AN APPROXIMATE LOCATION AND SHALL BE VERIFIED IN THE FIELD WITH AN INSPECTOR BASED ON THE LOCATION OF HOMES. SANITARY SEWER SERVICES SHALL BE SINGLE SERVICES UNLESS DECIDED OTHERWISE BY FIELD INSPECTOR DURING CONSTRUCTION.
- CONTRACTOR SHALL INSTALL ALL PROPOSED SANITARY SEWER SERVICES CONNECTIONS WITH AN ADEQUATE DEPTH TO ACCOMMODATE THE YARD LINE TO HAVE A SLOPE OF 1/4"-INCH PER FOOT PLUS 2' MINIMUM COVER AT THE EXISTING HOME. 6" YARD LINE SHALL BE INSTALLED BY CONTRACTOR (INC. ALL APPURTANCES TO COMPLETE)
- CONTRACTOR SHALL KEEP 9 FT. MIN. SEPARATION BETWEEN SANITARY SEWER LINES AND WATERLINES. 9 FT. MIN. SEPARATION BETWEEN SANITARY SEWER LINES AND WATER METERS.
- WHERE THE PROPOSED SANITARY SEWER LINE IS PLACED WITHIN THE ROADWAY, CONTRACTOR SHALL BACKFILL PIPE & OVERLAY THE ENTIRE WIDTH OF THE ROAD UPON COMPLETION OF THE PIPE WORK AS PER DETAILS ON SHEET 21.
- ALL EXISTING DRIVEWAYS SHALL BE OPEN CUT IN A NEAT STRAIGHT LINE, AND REPAIRED ON A LIKE FOR LIKE BASIS. ALL CONFLICTING RCP CULVERTS SHALL BE REMOVED AND REINSTALLED AS NEEDED. BOTH ITEMS ARE SUBSIDIARY TO OTHER ITEMS, NO SEPARATE PAY.
- CONTRACTOR SHALL RESTORE ALL DRAINAGE SWALES TO ORIGINAL CONDITIONS OR BETTER.
- WATER SERVICE REPLACEMENT OR REPAIR SUBSIDIARY TO OTHER LINE ITEM'S PRICE PER L.F.(LINEAR FOOT) OF SEWER LINE. NO SEPARATE PAY.
- CONTRACTOR SHALL VERIFY LOCATION OF ALL EXISTING UTILITIES BEFORE BEGINNING CONSTRUCTION.
- CONTRACTOR TO FIELD VERIFY SIZE OF EXIST. WATERLINE PRIOR TO CONSTRUCTION.
- CONTRACTOR SHALL SAW CUT ALL EXISTING IMPROVEMENTS IN A NEAT STRAIGHT LINE ALONG BACK OF CURB LINE (SUBSIDIARY TO CURB & GUTTER ITEM, NO SEPARATE PAY)
- CONTRACTOR SHALL SAW CUT ALL DRIVEWAYS TO THE NEAREST JOINT IN A NEAT STRAIGHT LINE ON A LIKE FOR LIKE BASIS IN ACCORDANCE WITH ADA REGULATIONS.
- CONTRACTOR SHALL PROTECT EXIST. PRIVATE PROPERTY INCLUDING MAILBOXES, SIDEWALKS, DRIVEWAYS, CURB & GUTTER, ASPHALT PAVEMENT, IRRIGATION LINES, LANDSCAPING, ETC.) FROM DAMAGE DURING CONSTRUCTION, & RE-INSTALL AS REQUIRED (NO SEPARATE PAY. SUBSIDIARY TO OTHER ITEMS). COORDINATE WITH INSPECTOR.

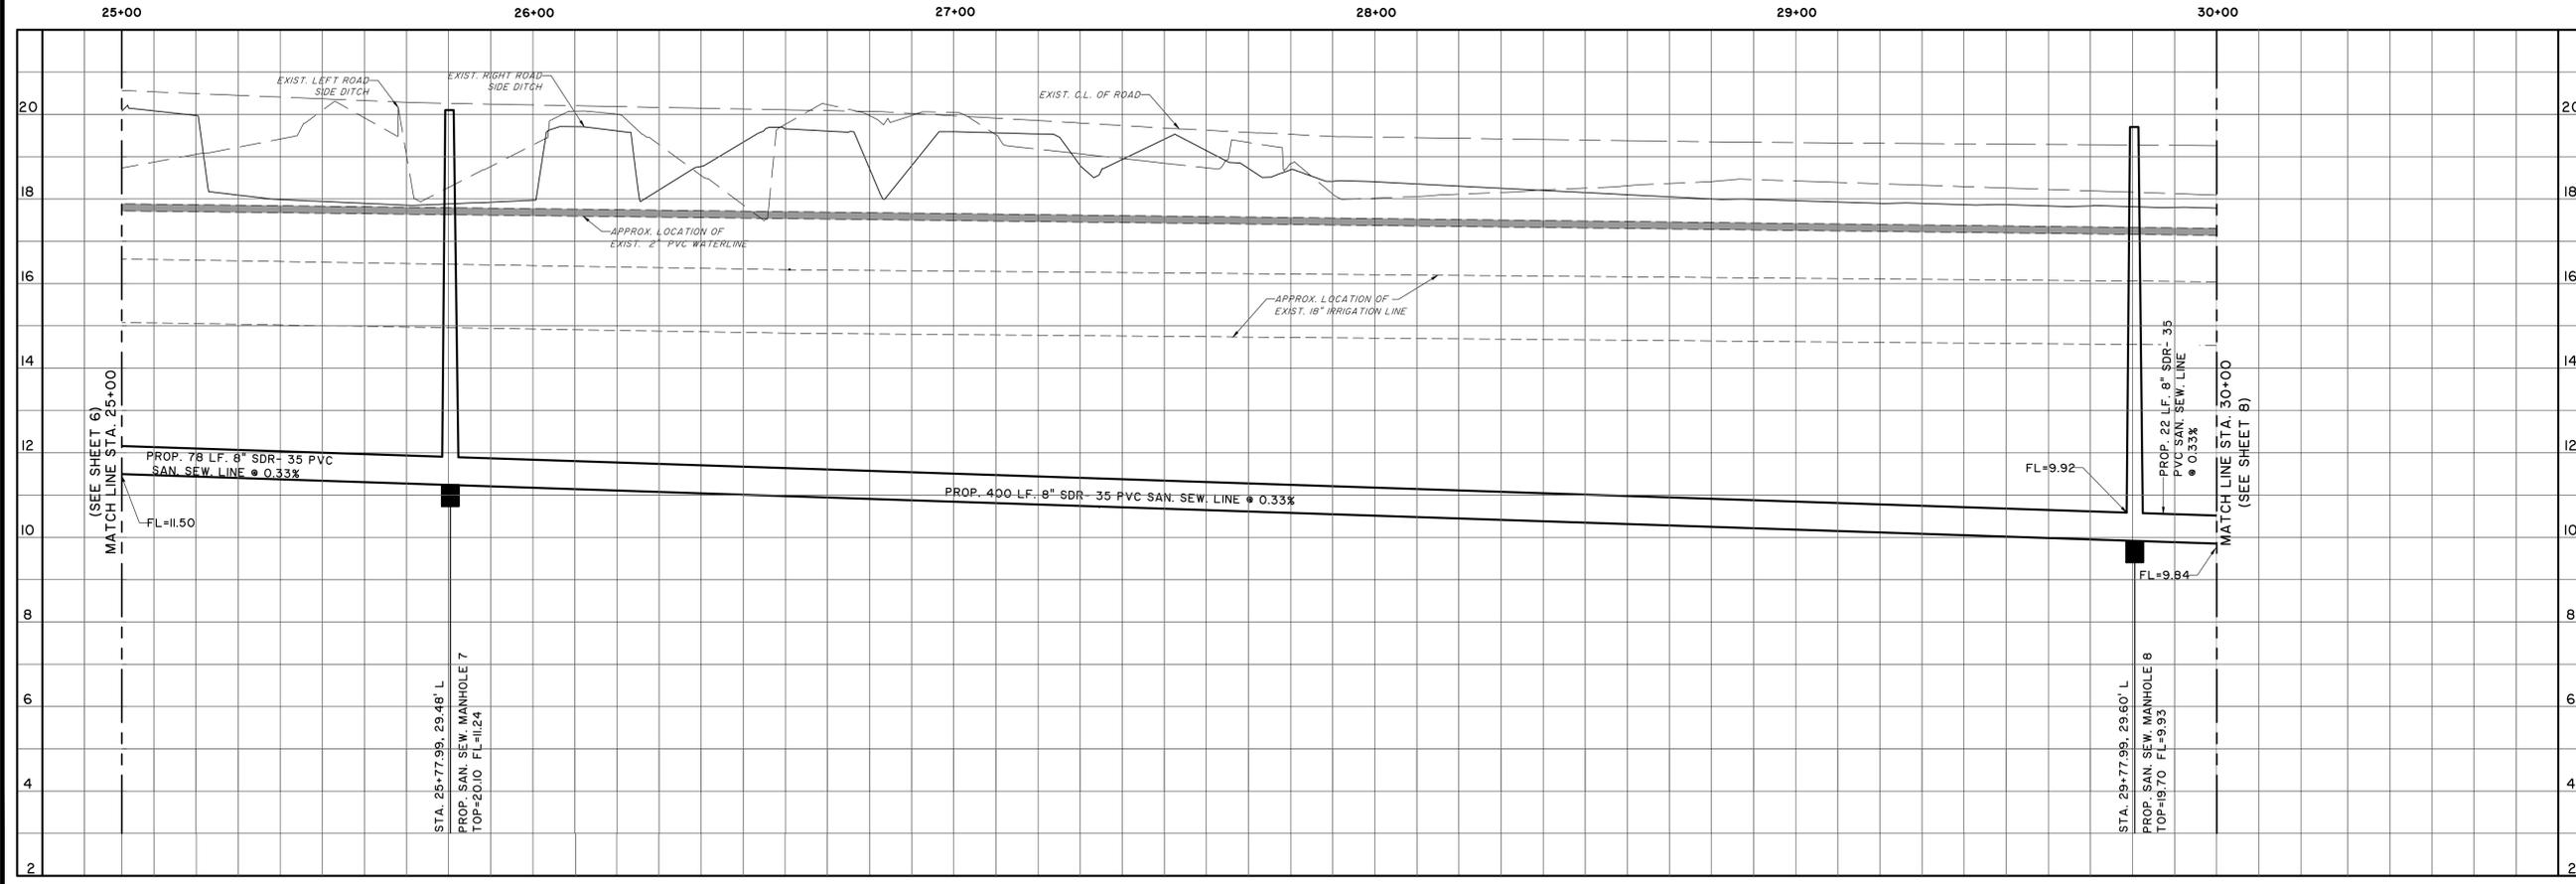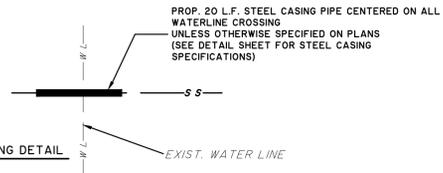

AMBIOTEC
CIVIL ENGINEERING GROUP, INC.
5420 Reynolds Line Road
Brownsville, Texas 78528
Fax (956)548-9399
(956)548-9333
FIRM No. F-4126



COLONIA CENTRAL ESTATES AND PRAXEDIS SALDIVAR
SEWER IMPROVEMENTS PROJECT

PROPOSED PLAN & PROFILE
SALIDA DEL SOL
STA. 25+00 TO STA. 30+00

SCALE: 1"=20'	DATE: JANUARY 2026
DESIGN BY: E. GARCIA	
DRAWN BY: A. CUEVAS	
CHECKED BY: A. CUEVAS	
APPROVED BY: V. MENDEZ	
PROJECT NO.: 3188	

SHEET
7
OF 22

C:\3188 - BFD\B - North Colonia\Drawings\Stationing\30 Construction Plans\Sheet 7 of 22.dwg File No. 2626 - 3/23/26